


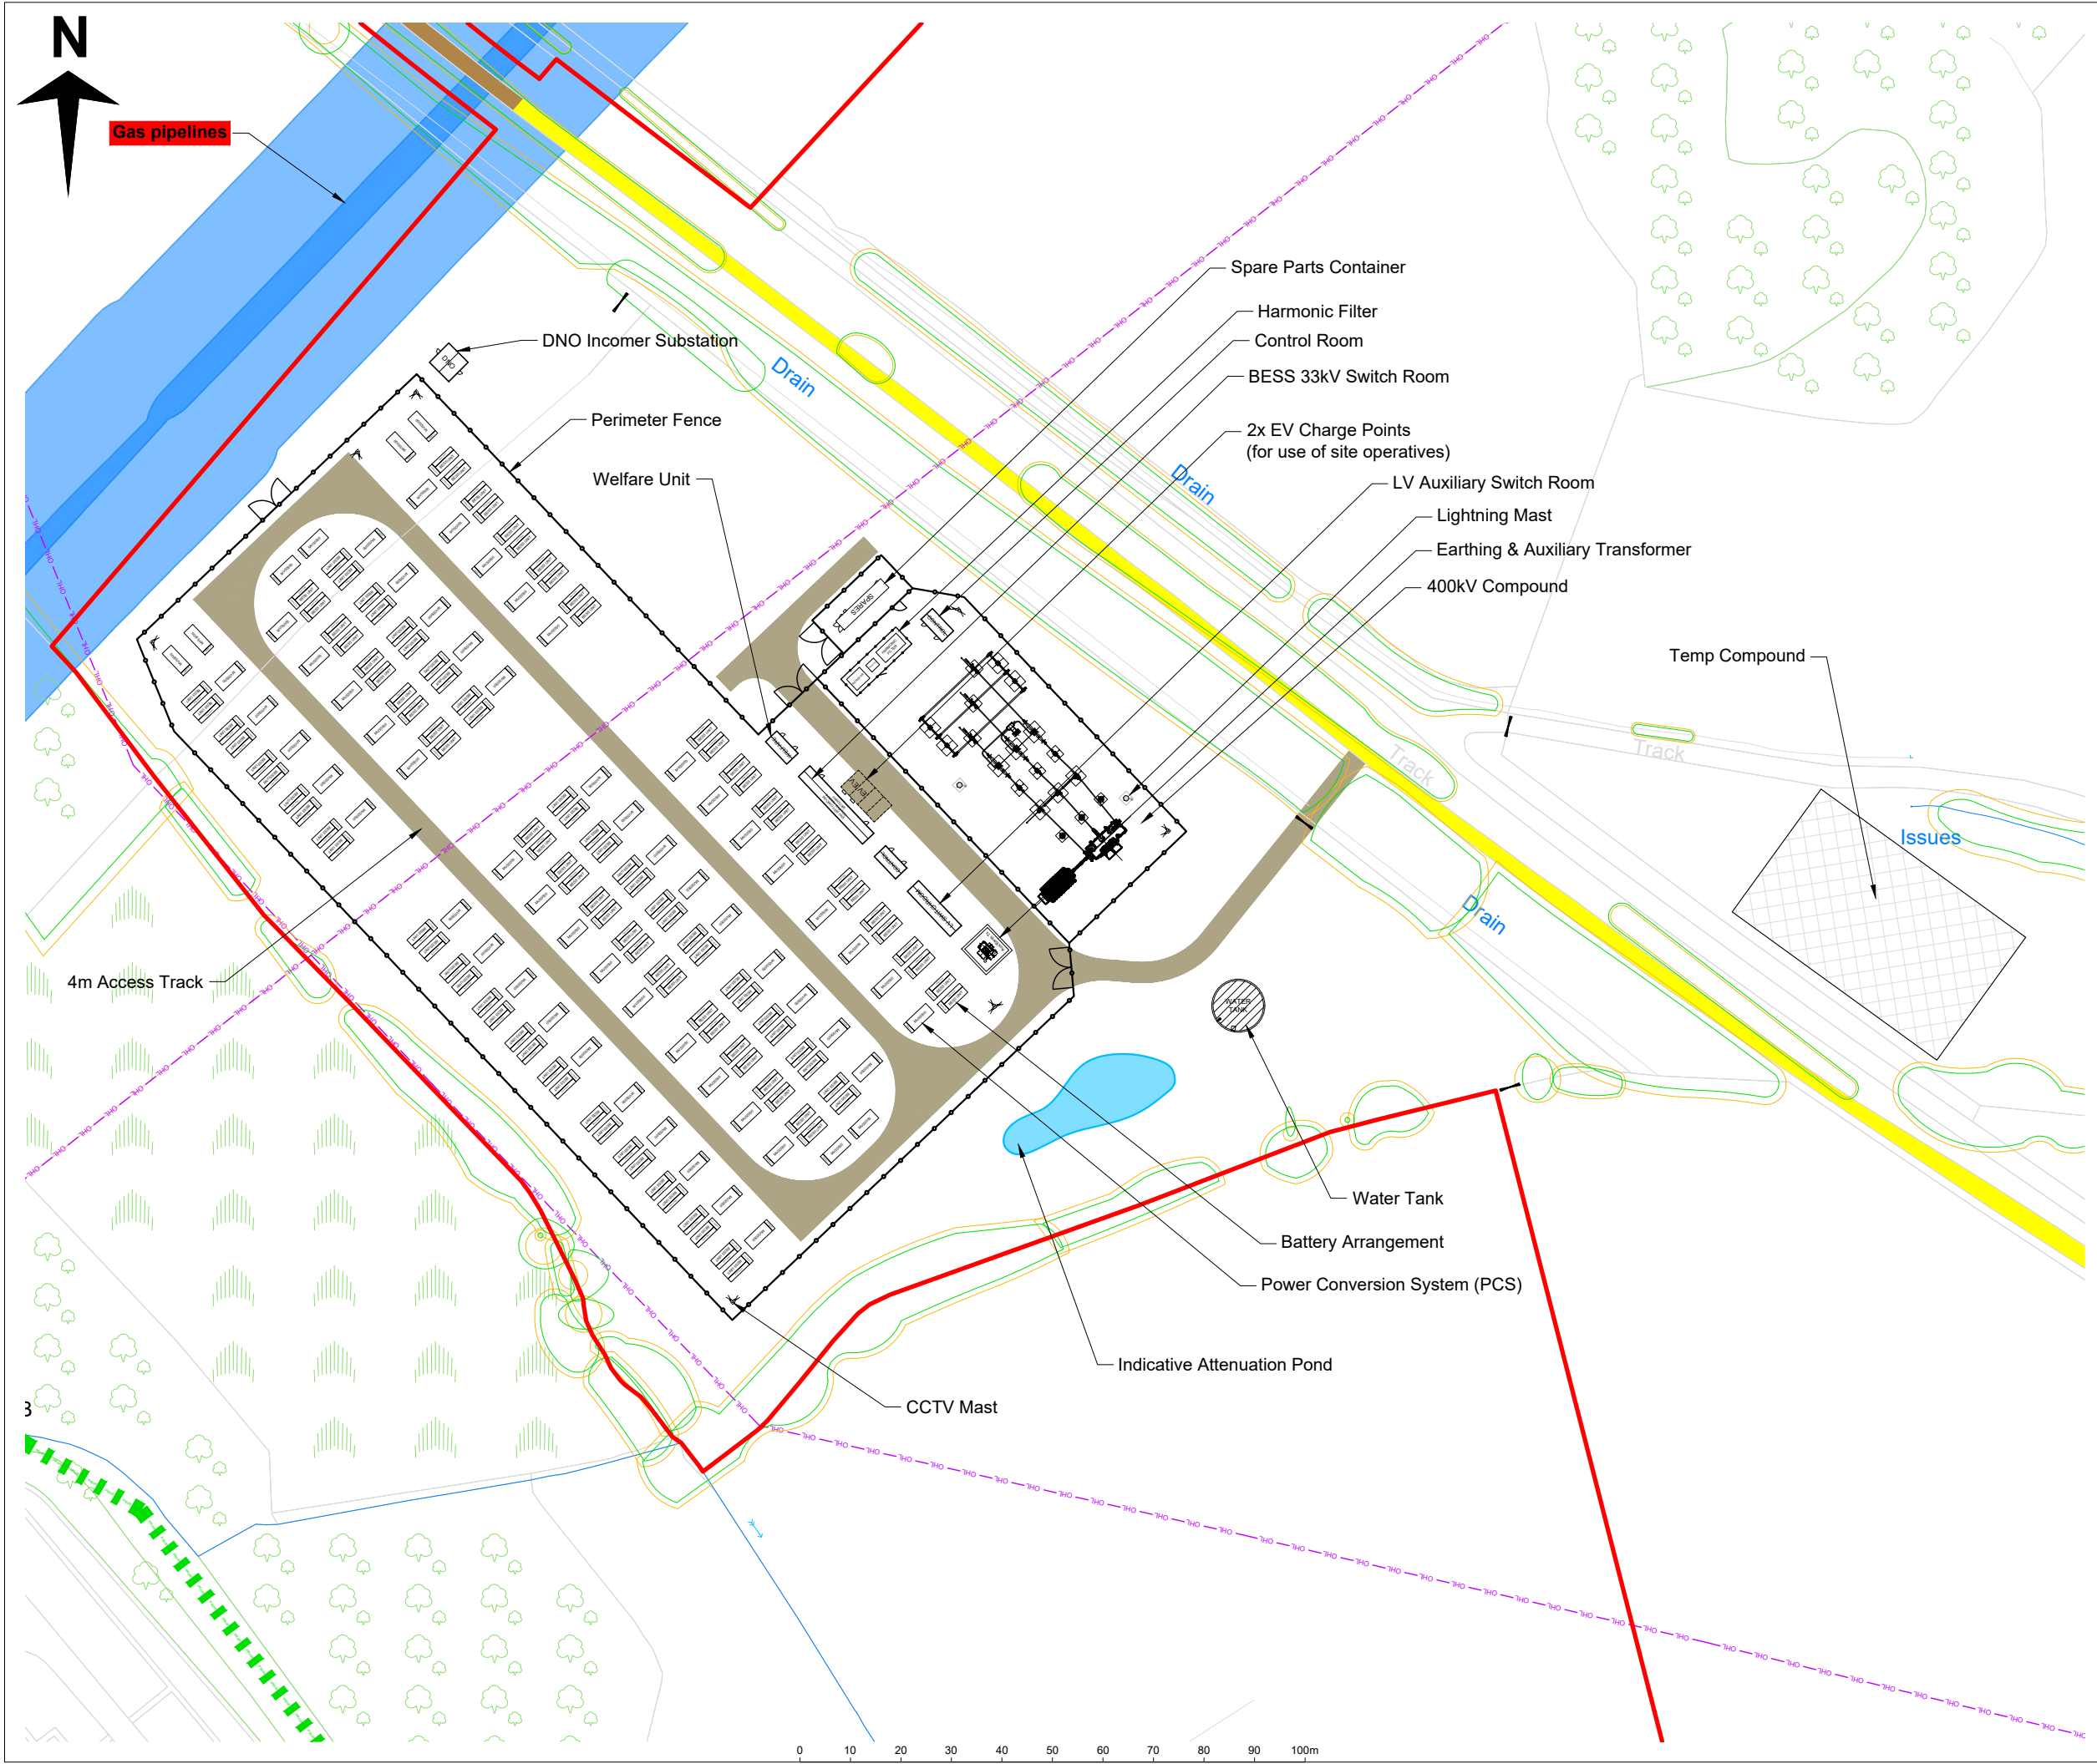

NOTES

- Drawing details and dimensions for planning purposes only.
- Please refer to "13337D-Batri Afon Llan" for full details of the tree survey.

© Crown copyright and database rights 2024 Ordnance Survey
AC0000808122

LEGEND

- PLANNING APPLICATION BOUNDARY
- EASEMENT - ACCESS (EXTERNAL)
- EASEMENT - ACCESS (PERMITTED)
- PERIMETER FENCE
- OVERHEAD LINE
- GAS PIPELINE EASEMENT
- TEMPORARY COMPOUND (1500m²)
- PUBLIC RIGHT OF WAY

E	Formatting, 400kV substation changes	14.05.25	SS	TM
D	Annotations, compound shifted NW	12.05.25	SS	TM
C	Layout revised	15.04.25	SS	TM
B	Details added	15.01.25	SS	TM
A	Areas revised	10.12.24	SS	TM
-	First Issue	26.11.24	SS	TM
Rev	Description	Date	Checked	

Drawing No.

SWA-EDFR-BESS-CIV-PLN-100

Project

Swansea North BESS

Title

Proposed Site Layout

Scale

1:1250 @A3

Drawn by

SS

Checked

TM

Date

14.05.25

W: www.edf-re.uk

A: Cardinal Place, 80 Victoria Street, London SW1E 5JL