


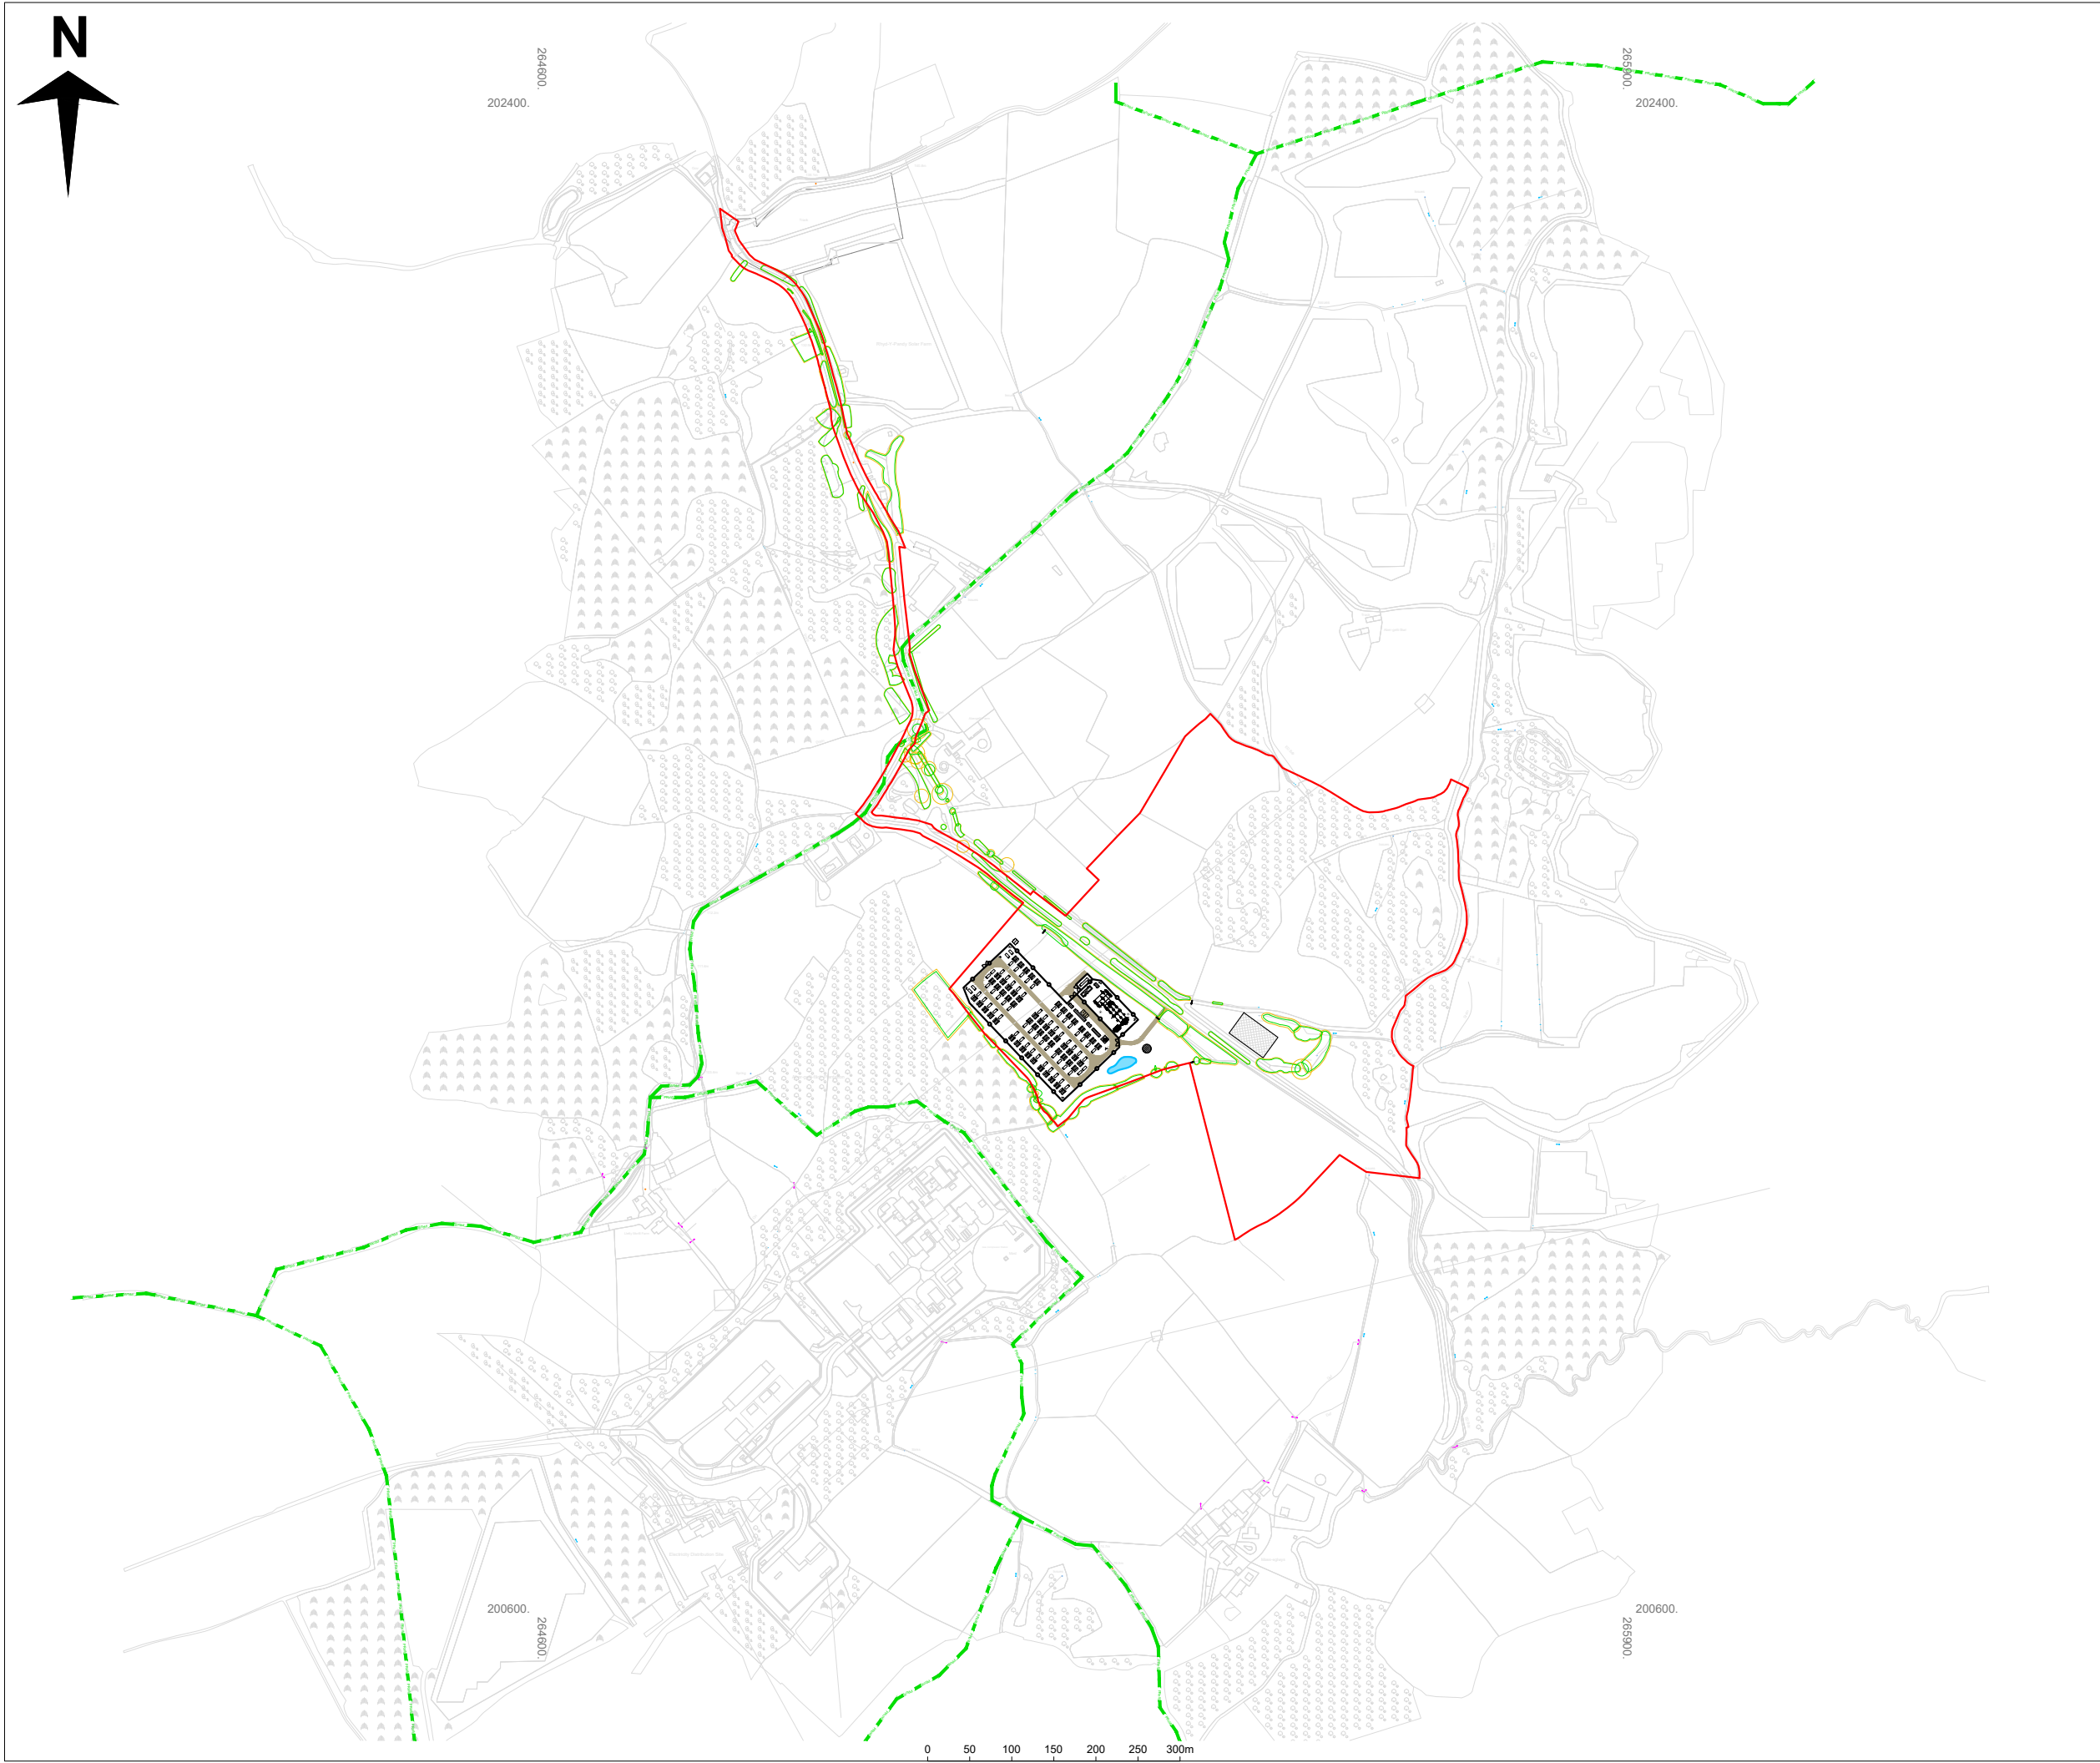

**NOTES**

- Drawing details and dimensions for planning purposes only.
- Please refer to "13337D-Batri Afon Llan" for full details of the tree survey.

© Crown copyright and database rights 2024 Ordnance Survey  
AC0000808122

**LEGEND**

- PLANNING APPLICATION BOUNDARY
- PUBLIC RIGHT OF WAY

|                                   |             |          |         |          |
|-----------------------------------|-------------|----------|---------|----------|
| -                                 | First Issue | 14.05.25 | SS      | TM       |
| Rev                               | Description | Date     | Checked |          |
| Drawing No.                       |             |          |         |          |
| SWA-EDFR-BESS-LND-PLN-110         |             |          |         |          |
| Project                           |             |          |         |          |
| Swansea North BESS                |             |          |         |          |
| Title                             |             |          |         |          |
| Proposed Site Layout (Entire RLB) |             |          |         |          |
| Scale                             | 1:7500 @A3  | Drawn by | Checked | Date     |
|                                   |             | SS       | TM      | 14.05.25 |



W: [www.edf-re.uk](http://www.edf-re.uk)  
A: Cardinal Place, 80 Victoria Street, London SW1E 5JL