


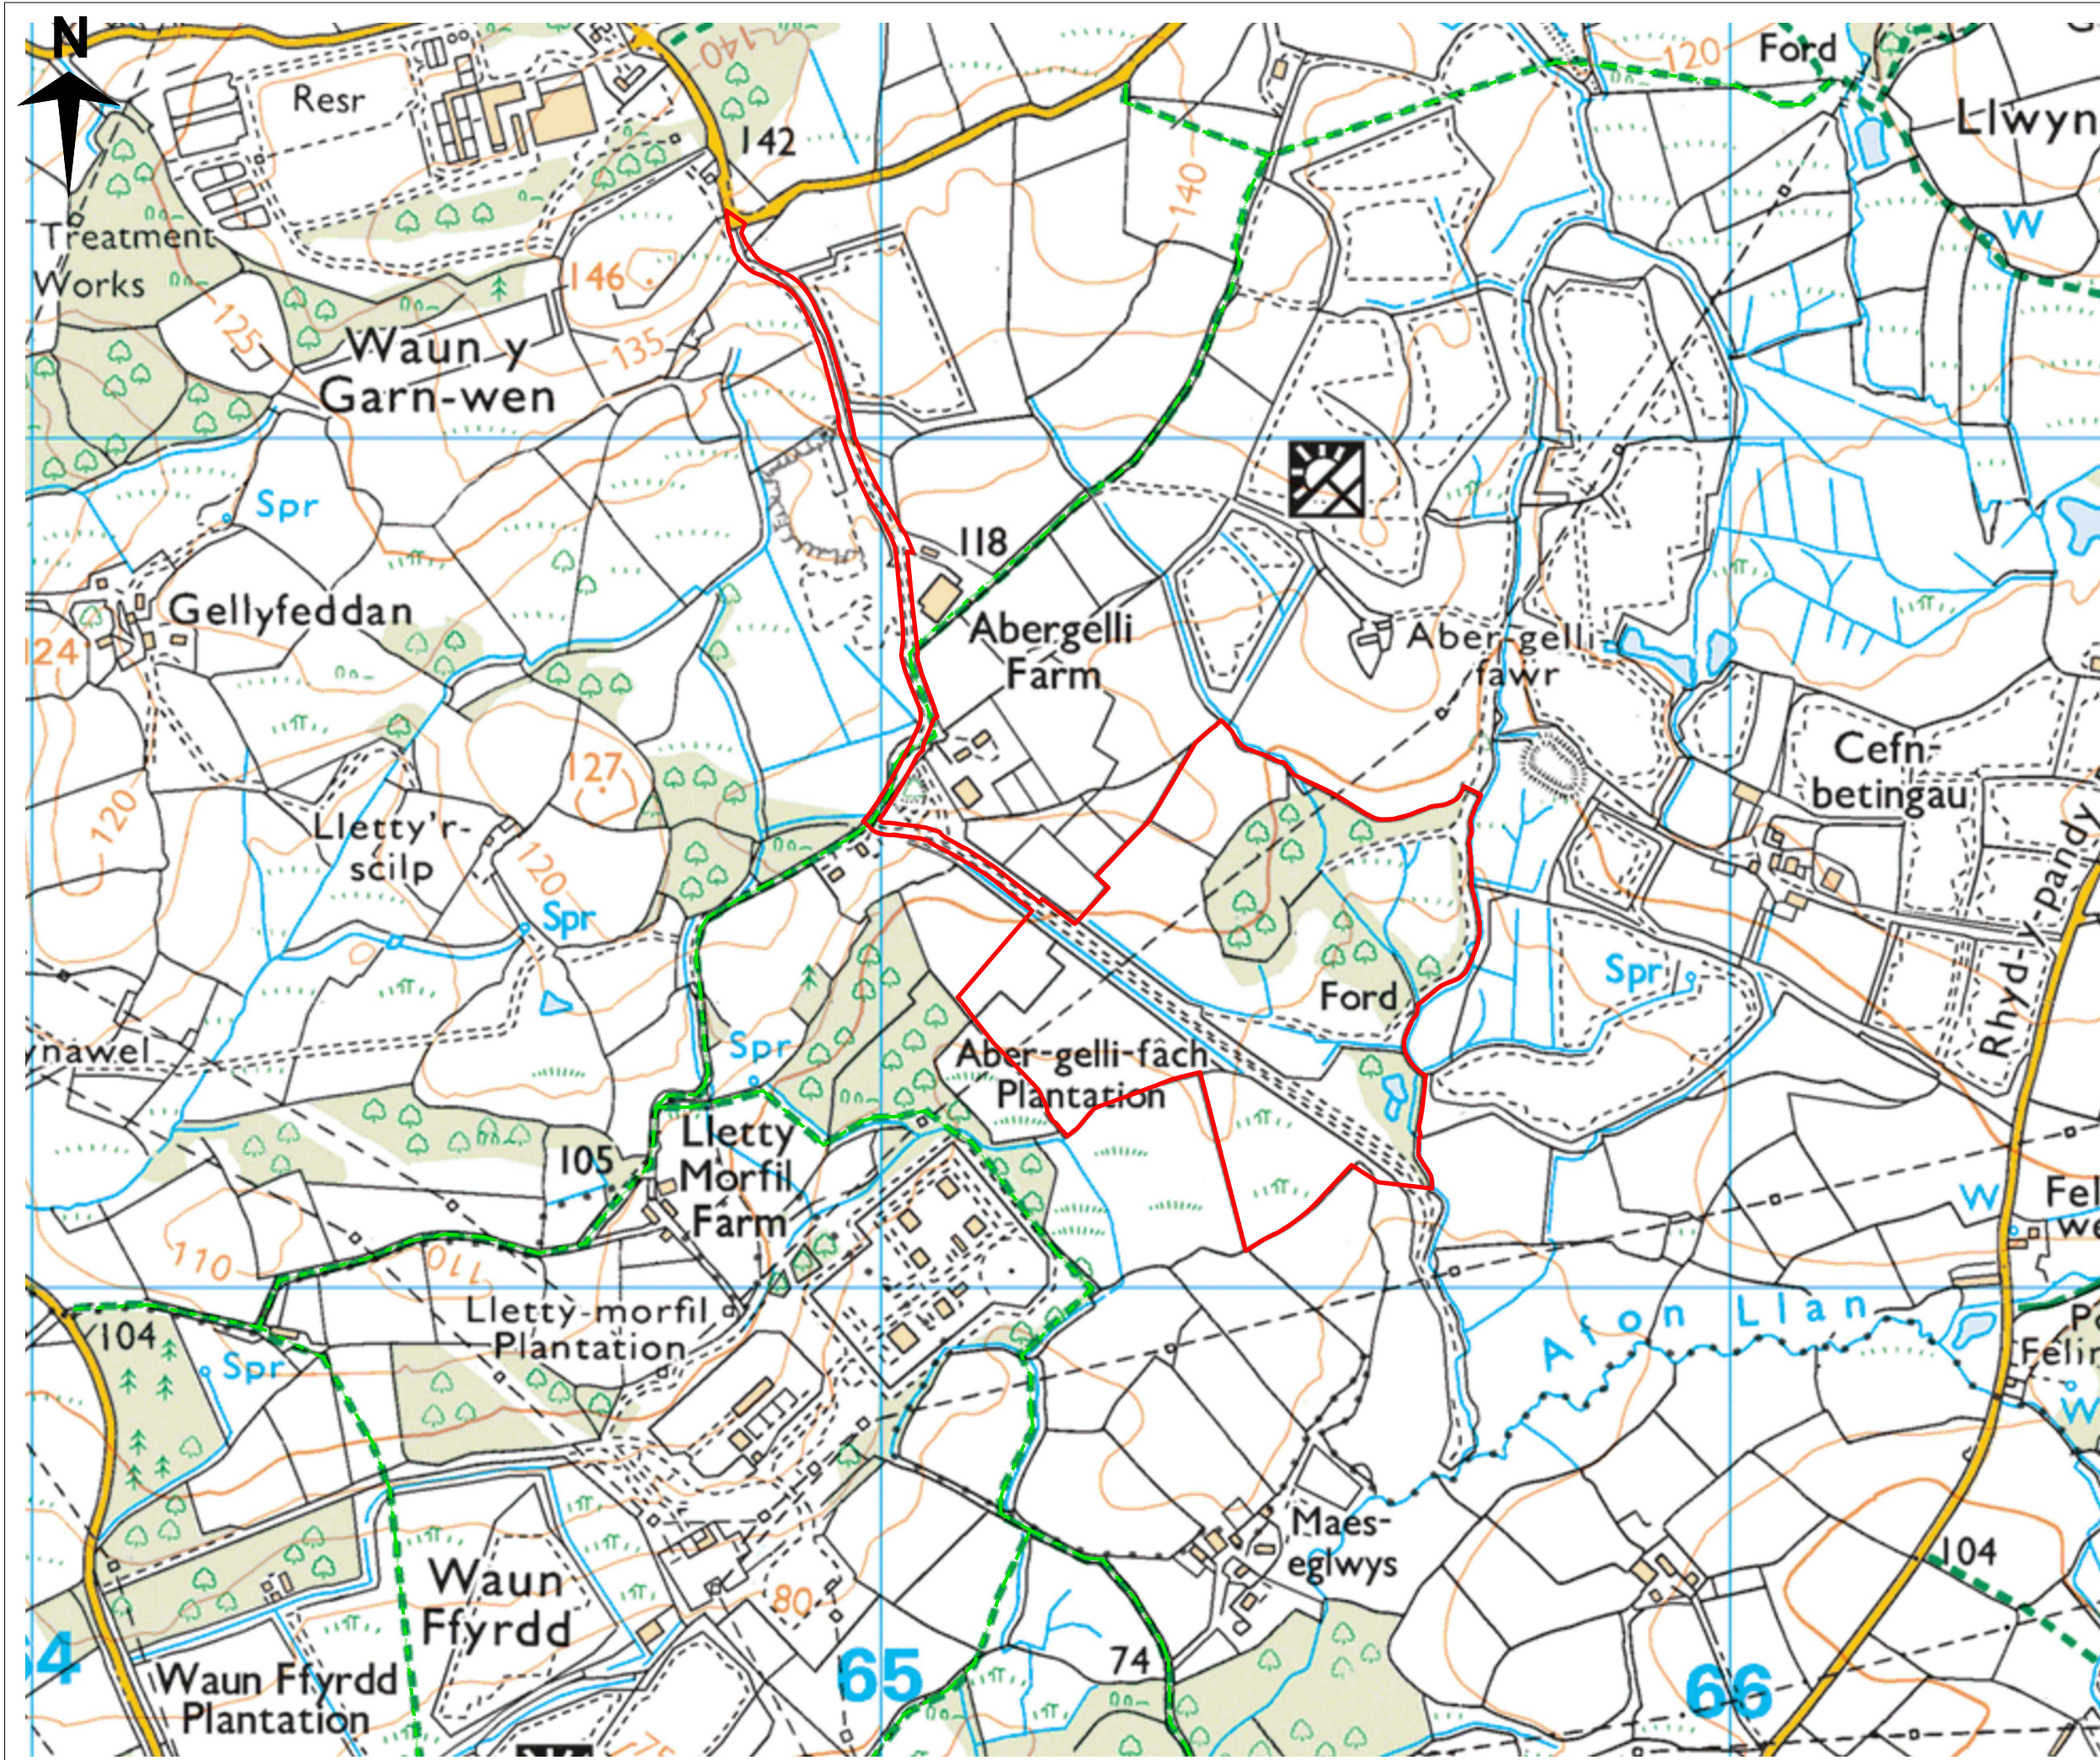

NOTES

1. Drawing details and dimensions for planning purposes only.

© Crown copyright and database rights 2024 Ordnance Survey
AC0000808122

LEGEND

PLANNING APPLICATION BOUNDARY

PUBLIC RIGHT OF WAY

C	RLB & north arrow emboldened	13.05.25	SS	TM
B	OS raster map	12.05.25	SS	ARW
A	Simplified plan	06.05.25	SS	ARW
-	First Issue	15.01.25	SS	TM
Rev	Description	Date	Checked	
Drawing No. SWA-EDFR-BESS-LND-PLN-150				
Project Swansea North BESS				
Title Site Location Plan				
Scale	1:7500 @A3	Drawn by SS	Checked TM	Date 13.05.25